Page 1 of 1

**ADDENDUM NO.: 3** 

DATE OF ADDENDUM: May 9, 2016

## Bristol TEC Paving and Site Improvements 431 Minor Street Bristol, CT BI – RT – 871

Original Bid Due Date / Time:

May 11, 2016

1:00 P.M.

Previous Addendum #2 dated 5/4/2016, Addendum #1 dated 4/13/2016

TO: Prospective Bid Proposers:

This Addendum forms part of the "Contract Documents" and modifies or clarifies the original "Contract Documents" for this Project dated December 16, 2015. Prospective Bid Proposers shall acknowledge receipt of the total number the Addenda issued for this Project on the space provided on Section 00 41 00 Bid Proposal Form. Failure to do may subject Bid Proposers to disqualification.

The following clarifications are applicable to drawings and specifications for the project referenced above.

## Item 1

Attached are the two PDF attachments SKC-7 and SKC-8 that were inadvertently omitted in Addendum number TWO.


All questions must be in writing (not phone or e-mail) and must be forwarded to the consulting Architect/Engineer (Scott Anderson, P.E., Fax No.: 860-657-2926) with copies sent to the DCS Project Manager (Peter McCann, P.E., Fax no.: 860-713-7261).

**End of Addendum 3** 

Mellanee Walton, Associate Fiscal Administrative Officer

**Department of Administrative Services** 

On Behalf of the Division of Construction Services

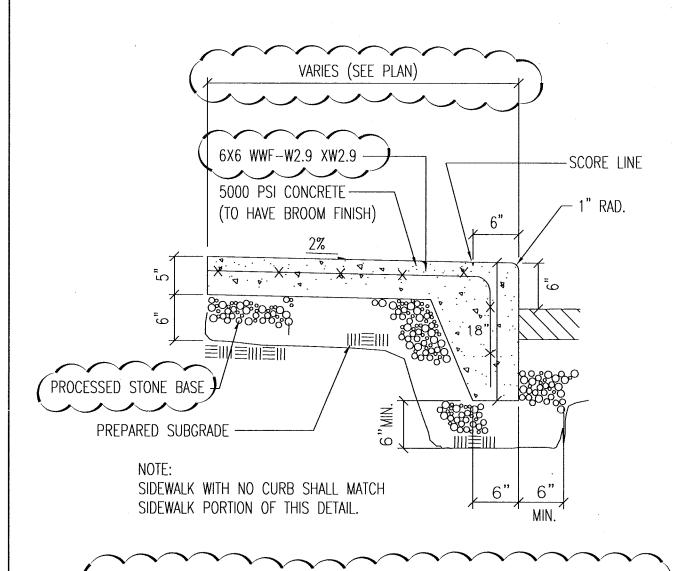

## CONCRETE SIDEWALK WITH INTEGRAL CONCRETE CURB NOT TO SCALE

## **REFERENCE TO: C1.7**

STATE OF CONNECTICUT DEPARTMENT OF ADMINISTRATIVE SERVICES DIVISION OF CONSTRUCTION SERVICES			drawing prepared by  GM2 ASSOCIATES, INC.  115 GLASTONBURY BOULEVARD GLASTONBURY, CT 06033  project  BRISTOL TEC PAVING AND SITE IMPROVEMENTS  431 MINOR STREET, BRISTOL, CT 06010		date 05/03/2016
					scale N.T.S.
drawing title SIDEWALK WITH INTEGRAL CONCRETE CURB					drawn by SQH approved by
REVISIONS					STA drawing no.
mark	date	description	CAD no. SKC-7_Sidewalk with Integral Concrete Curb.dwg	project no. BI-RT-871	SKC-7

